


LOCALIZACION
ESCALA 1:12.500

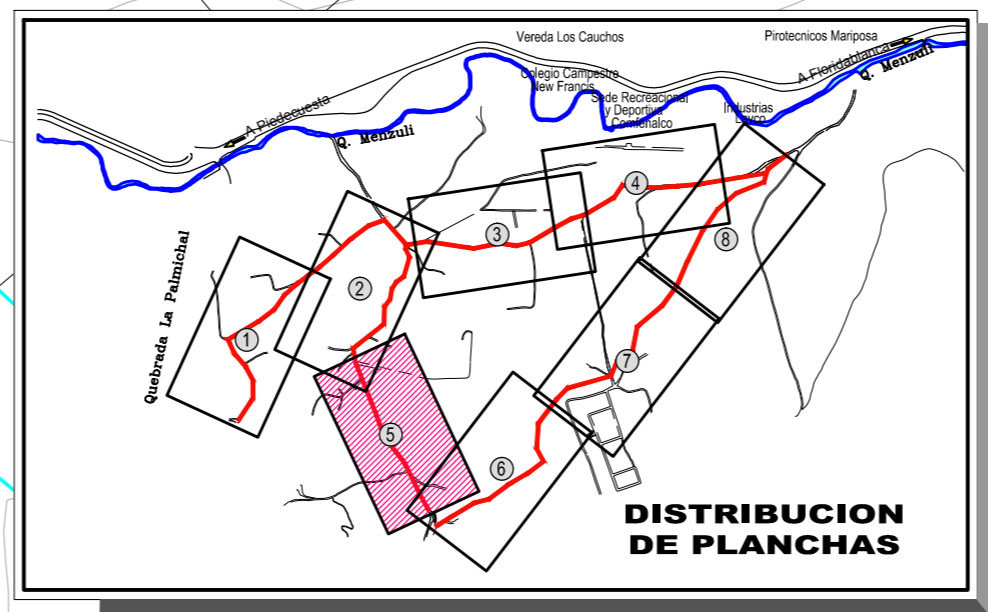

CUADRO DE COORDENADAS		
POZO	ESTE	NORTE
PI(Pradosol)R1	1111591.572	1270893.395
PI(Pradosol)R2	1111564.078	1270855.906
PI(Pradosol)R3	1111523.694	1270809.432
PI(Pradosol)R4	1111512.103	1270793.904
PI(Pradosol)R5	1111494.911	1270756.745
PI(Pradosol)R6	1111474.013	1270719.709
PI(Pradosol)R7	1111434.81	1270681.423
PI(Pradosol)R8	1111405.764	1270650.395
PI(Pradosol)R9	1111371.592	1270613.667
PI(Pradosol)R10	1111339.587	1270582.012

NOTA:

- La Tubería será en Polietileno de Alta Densidad - "PEAD" .

CONVENCIONES	
	Rio, Quebradas
	Cafio
	Cerca
	Cerca en junglia
	Cerca electrica
	Arbol
	Alc. Sanitario existente
	Alcantarillado sanitario proyectado
	Curvas de Nivel
	Borde de Vía
	Pozo Proyectado
	Pozo Inicial Proyectado
	Nomenclatura de Pozo
	Poste