
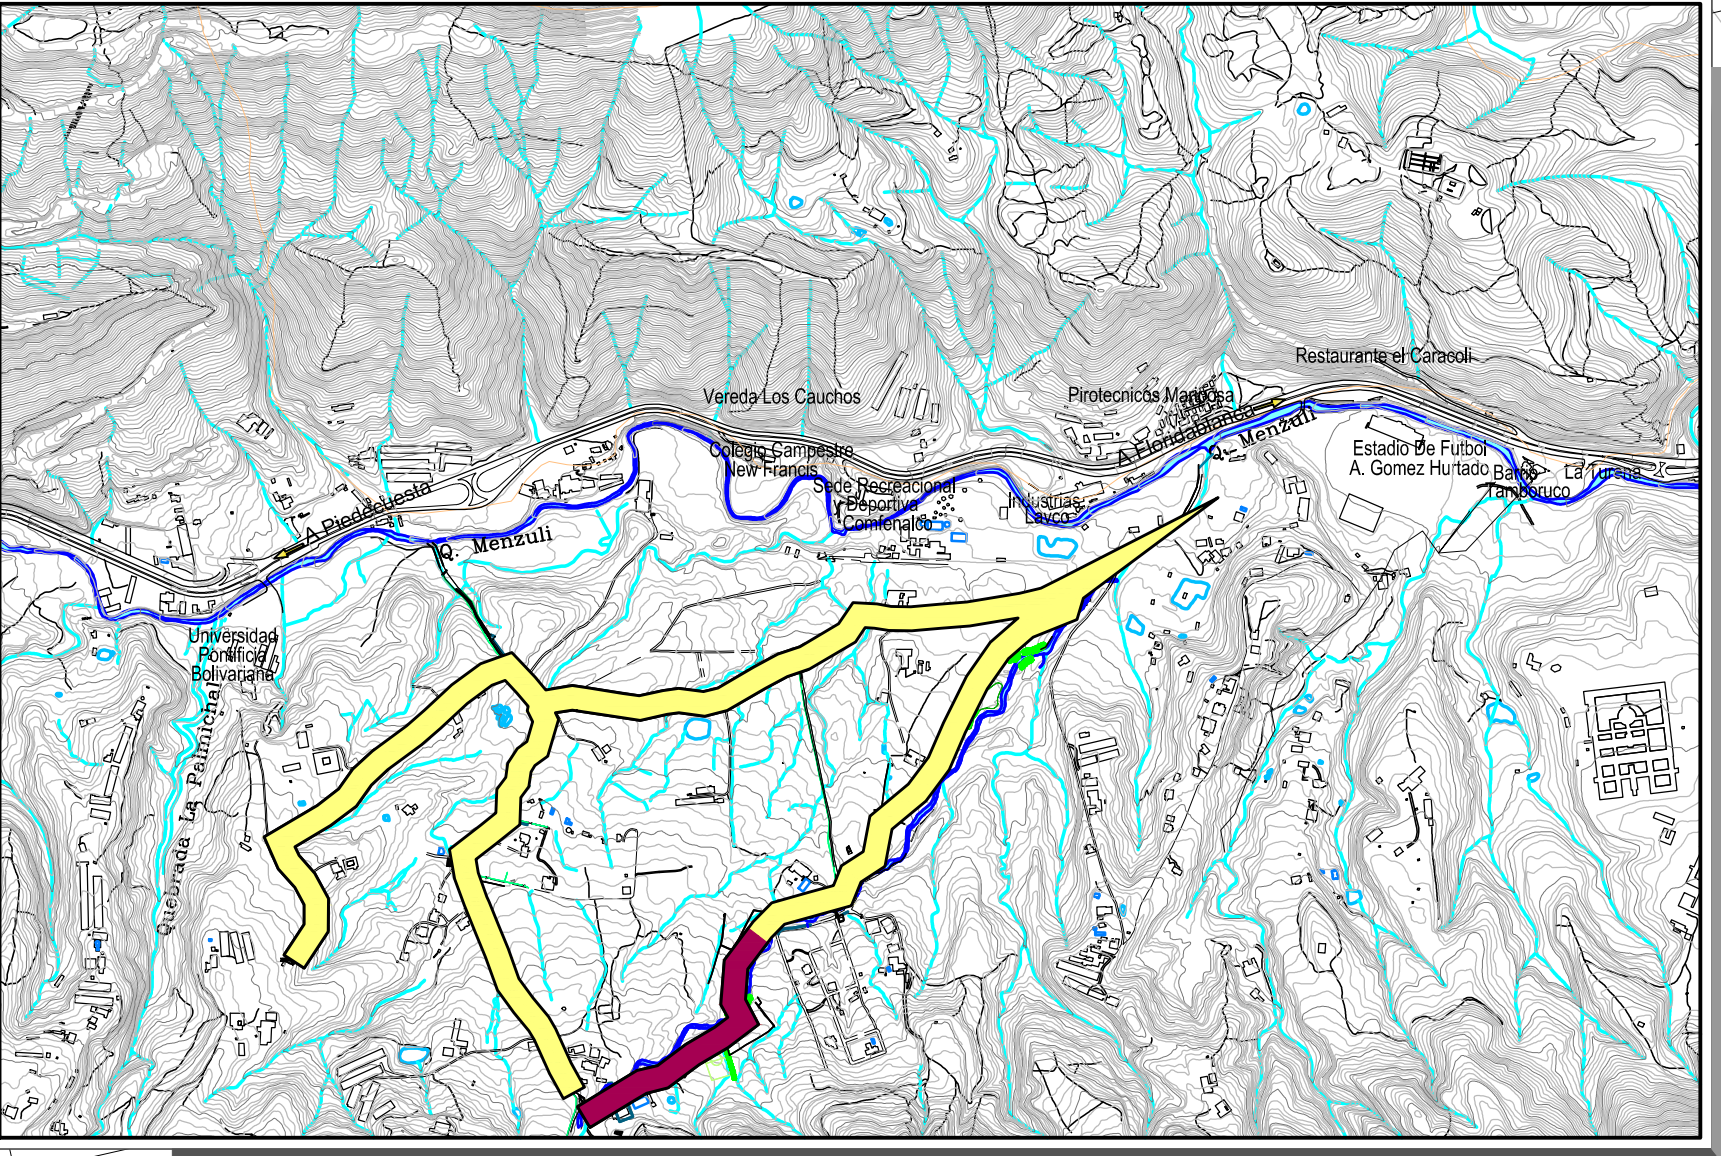


CUADRO DE COORDENADAS		
POZO	ESTE	NORTE
P(Guayana)R1	1111621.404	1270924.579
P(Guayana)R2	1111547.816	1270974.379
P(Guayana)R3	1111528.27	1270987.636
P(Guayana)R4	1111506.055	1271015.574
P(Guayana)R5	1111451.804	1271045.111
P(Guayana)R6	1111406.277	1271076.905
P(Guayana)R7	1111366.811	1271098.09
P(Guayana)R8	1111345.016	1271069.939
P(Guayana)R9	1111287.048	1271048.384

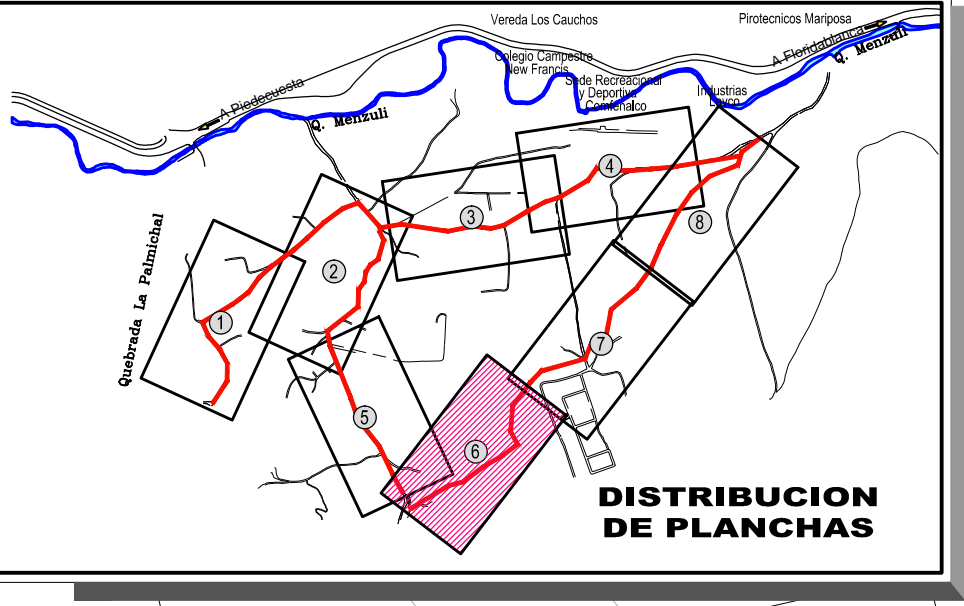

CONVENCIONES	
	Rio, Quebradas
	Caño
	Cerca
	Cerca en zunglia
	Cerca eléctrica
	Arbol
	Alc. Sanitario existente
	Alcantarillado sanitario proyectado
	Curvas de Nivel
	Borde de Vía
	Pozo Proyectado
	Pozo Inicial Proyectado
	Nomenclatura de Pozo
	Poste

**NOTA:**  
 • La Tubería será en Polietileno de Alta Densidad - "PEAD"