
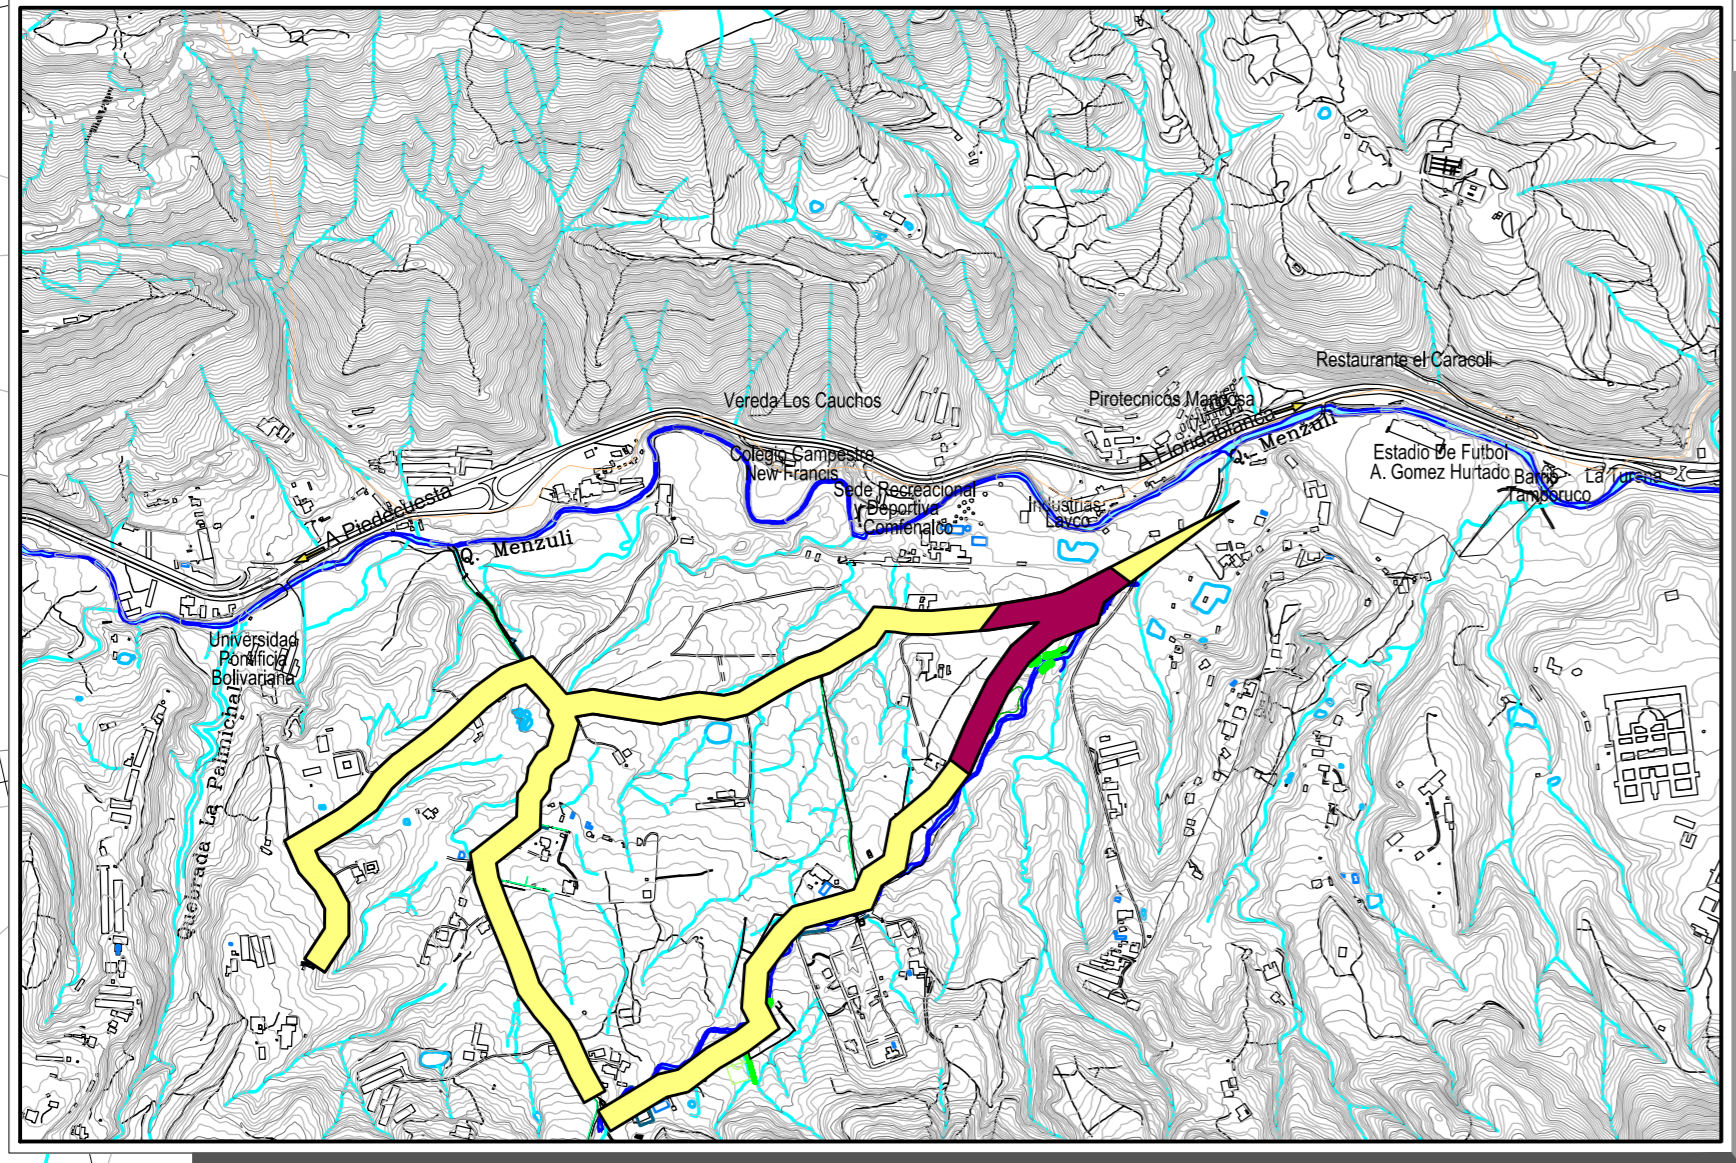


POZO	ESTE	NORTE
P(Cauchos)R35	1110549.775	1271229.875
P(Cauchos)R36	1110525.137	1271260.969
P(Mens)R30	1110498.705	1271282.288
P(Guayana)R18	1110844.717	1271214.446
P(Guayana)R19	1110780.086	1271213.045
P(Guayana)R20	1110696.729	1271215.835
P(Guayana)R21	1110633	1271227.28
P(Guayana)R22	1110578.708	1271251.945
P(Guayana)R23	1110526.611	1271301.644
P(Guayana)R24	1110492.926	1271297.03
P(Mens)R31	1110451.03	1271319.843

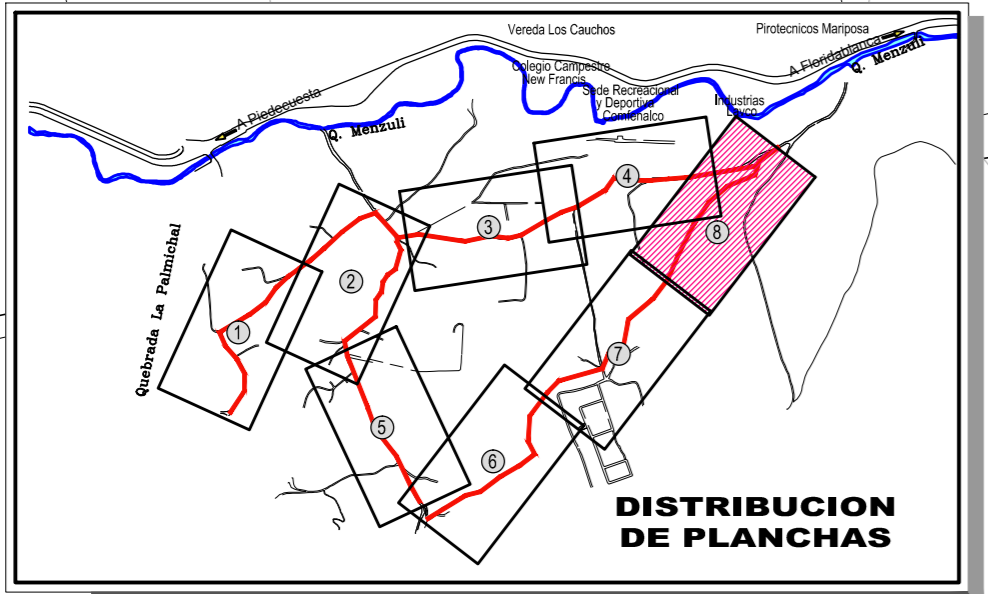

LOCALIZACION
ESCALA 1:12.500

CONVENCIONES	
	Rio, Quebradas
	Caño
	Cerca
	Cerca en jungla
	Cerca electrica
	Arbol
	Alc. Sanitario existente
	Alcantarillado sanitario proyectado
	Curvas de Nivel
	Borde de Vía
	Pozo Proyectado
	Pozo Inicial Proyectado
	Nomenclatura de Pozo
	Poste

NOTA:
• La Tuberia será en Polietileno de Alta Densidad - "PEAD".