



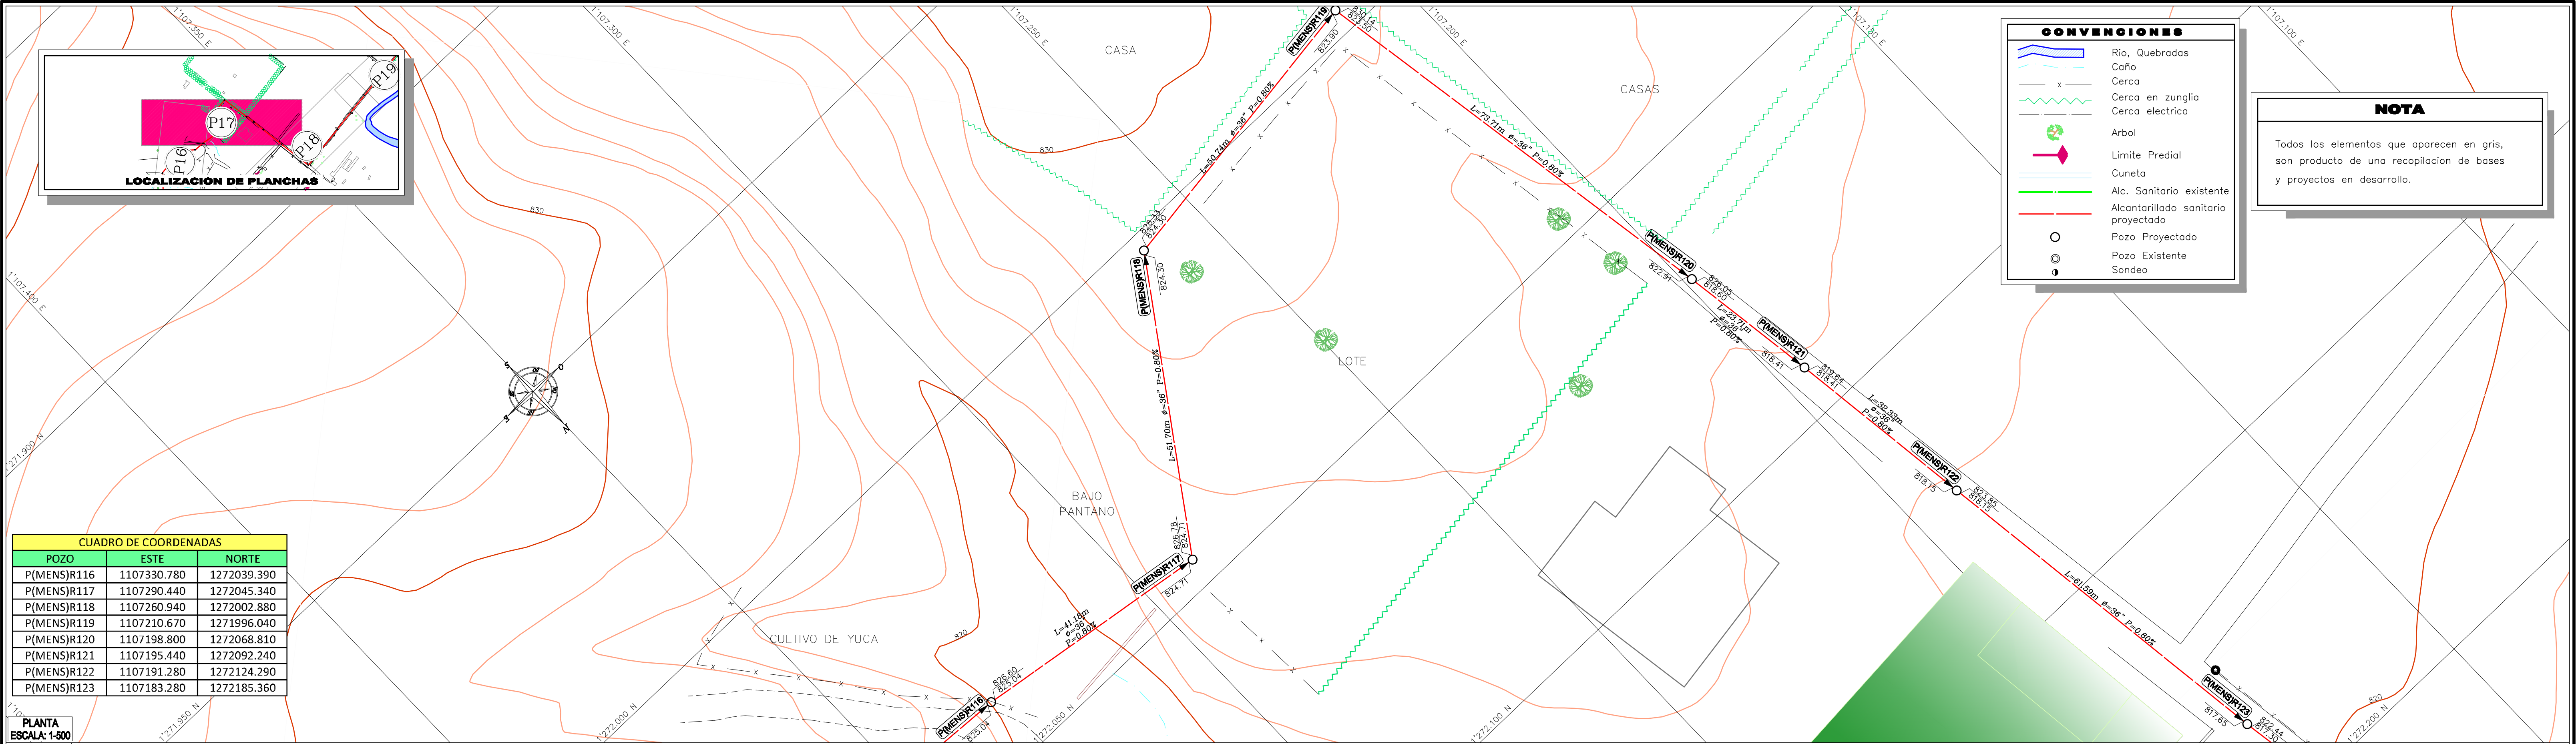

CUADRO DE COORDENADAS		
POZO	ESTE	NORTE
P(MENS)R116	1107330.780	1272039.390
P(MENS)R117	1107290.440	1272045.340
P(MENS)R118	1107260.940	1272002.880
P(MENS)R119	1107210.670	1271996.040
P(MENS)R120	1107198.800	1272068.810
P(MENS)R121	1107195.440	1272092.240
P(MENS)R122	1107191.280	1272124.290
P(MENS)R123	1107183.280	1272185.360

PLANTA
ESCALA: 1:500

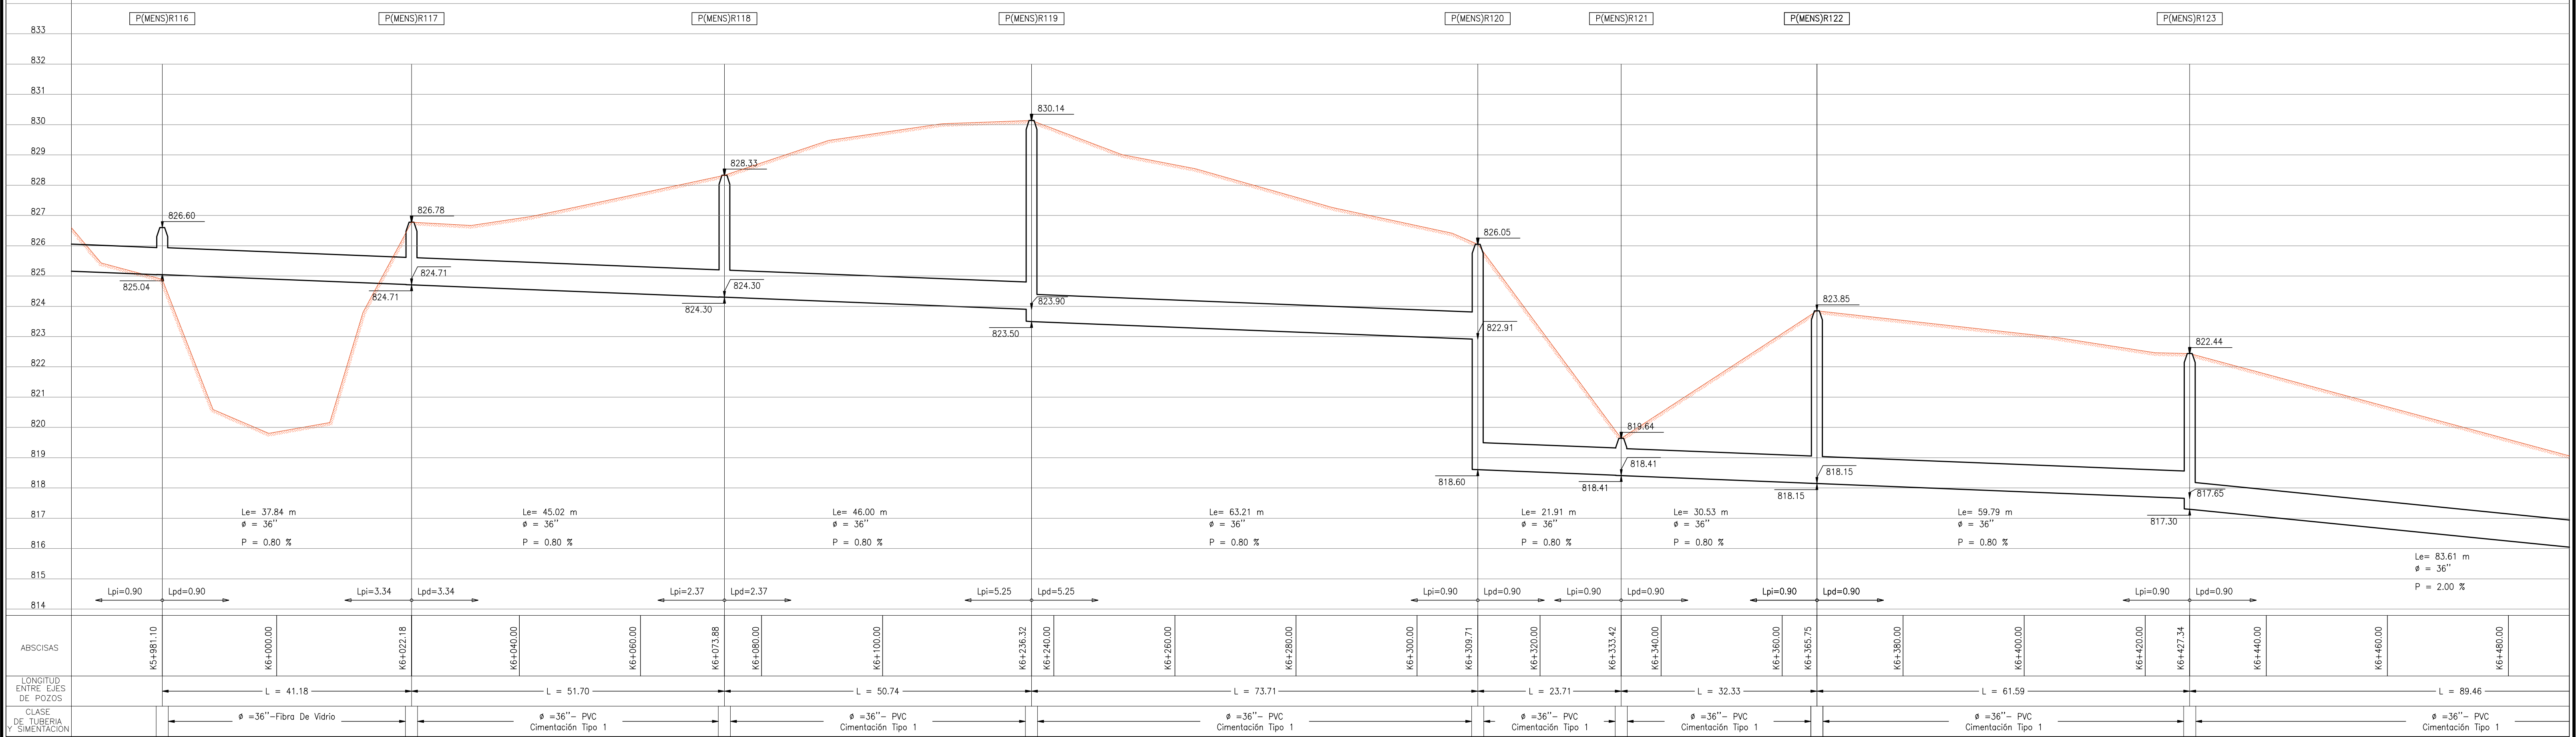



EMPRESA PUBLICA DE ALCANTARILLADO DE SANTANDER S.A. E.S.P.

DISENO Y CALCULO: **MAURICIO ALBERTO SANTOS REY**
INGENIERO CIVIL

REVISO: **ING. GLADYS E. RUEDA**

DIBUJO : L.F.A.B.
LEV. TOP. : L.M.D.
FECHA : Abril de 2009
ESCALA : HOR 1:500 VER 1:100

APROBADO: **ING. LUDWING URIBE GARCIA**

REVISIONES		
REFERENCIA	FECHA	RESPONS.

CONSULTORIA PARA EL DISEÑO DEL SISTEMA SANITARIO MENSULI - ARANZOQUE
CONTRATO DE CONSULTORIA N° 000288 DE 2008

PLANTA DISEÑO

PLANO: 17	SON: 26
EMPAS-288-08-DIS 17.DWG	