


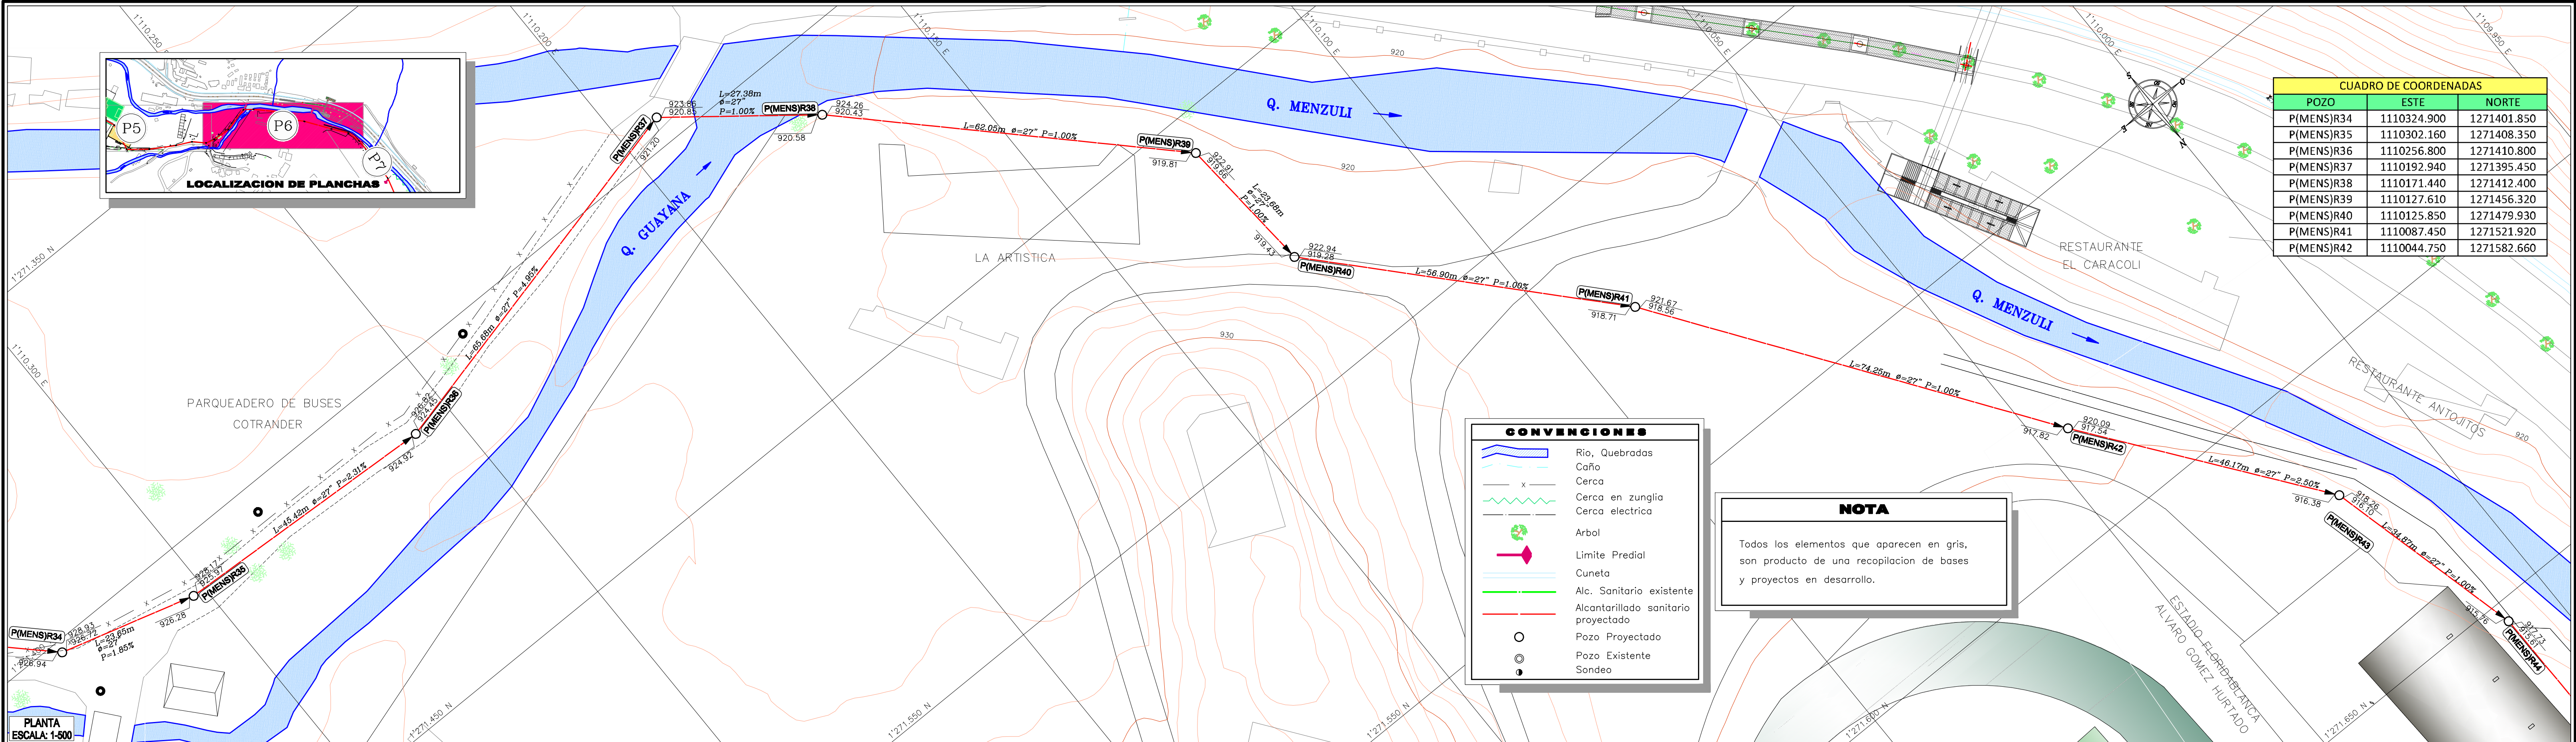

CUADRO DE COORDENADAS		
POZO	ESTE	NORTE
P(MENS)R34	1110324.900	1271401.850
P(MENS)R35	1110302.160	1271408.350
P(MENS)R36	1110256.800	1271410.800
P(MENS)R37	1110192.940	1271395.450
P(MENS)R38	1110171.440	1271412.400
P(MENS)R39	1110127.610	1271456.320
P(MENS)R40	1110125.850	1271479.930
P(MENS)R41	1110087.450	1271521.920
P(MENS)R42	1110044.750	1271582.660

