
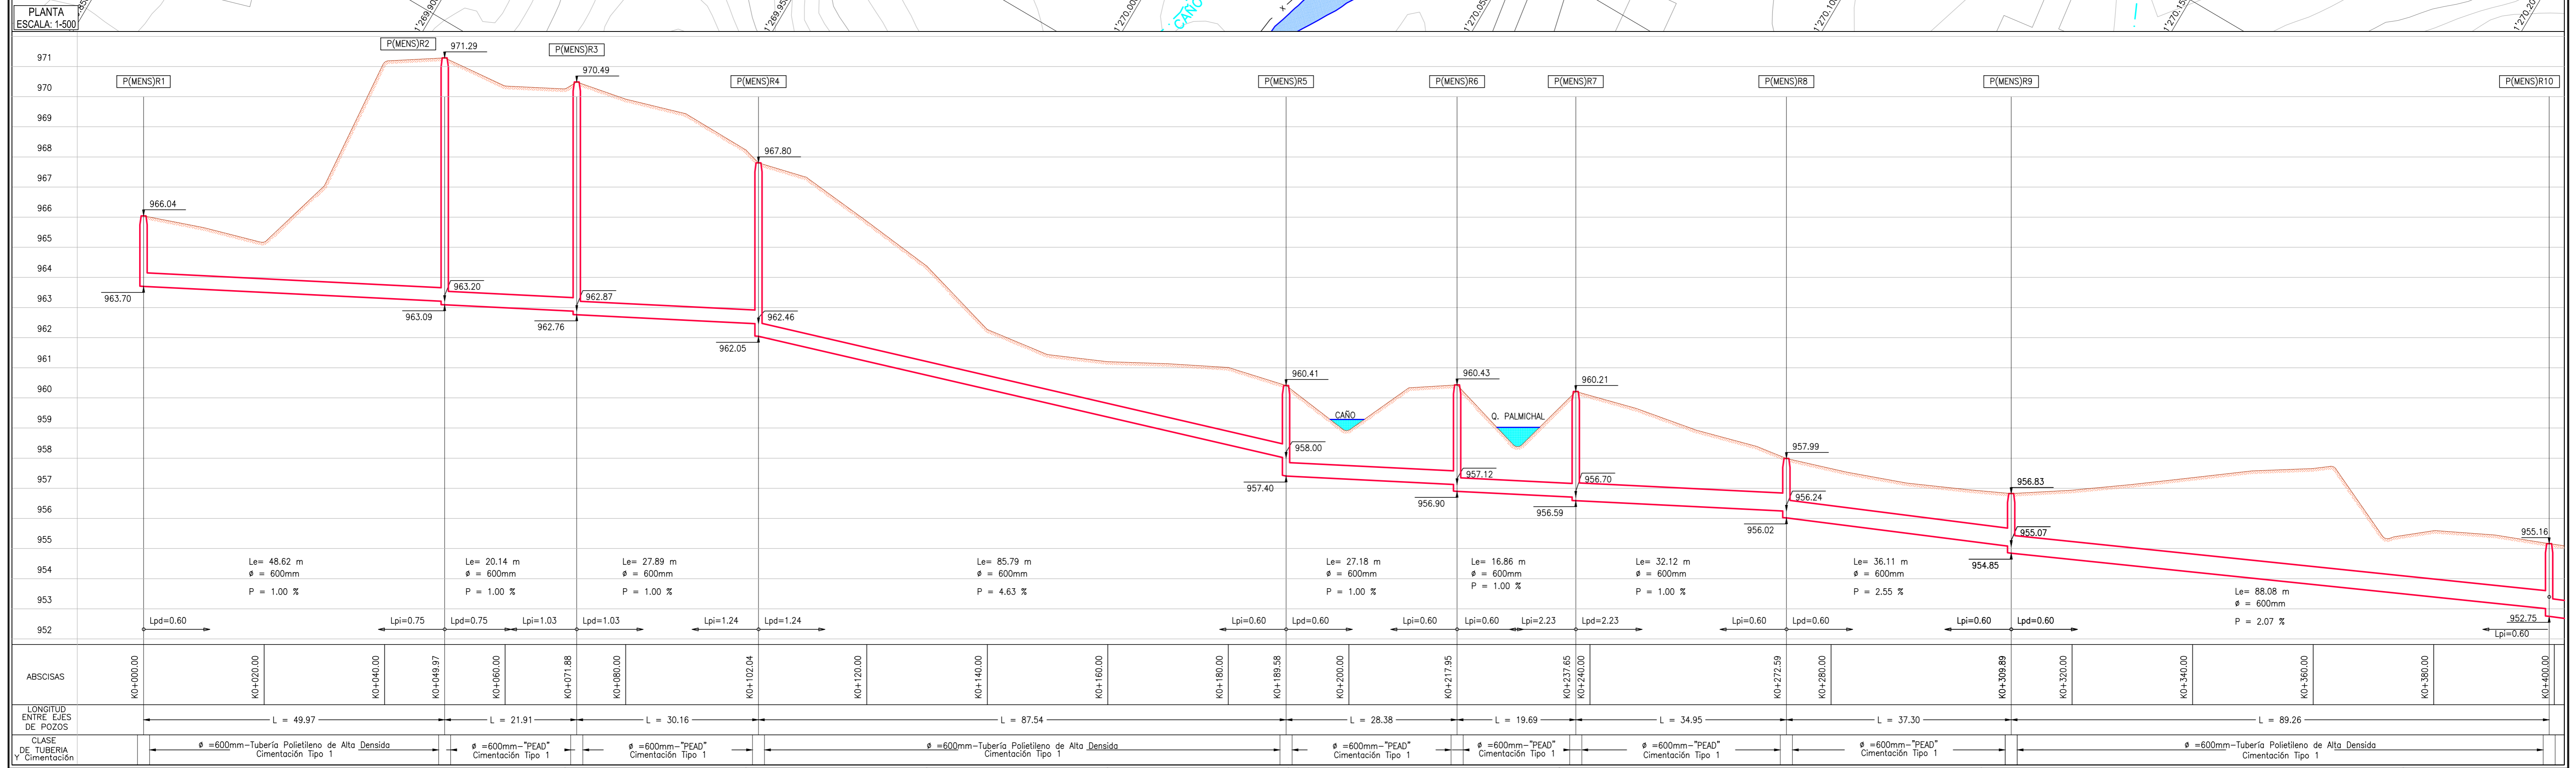
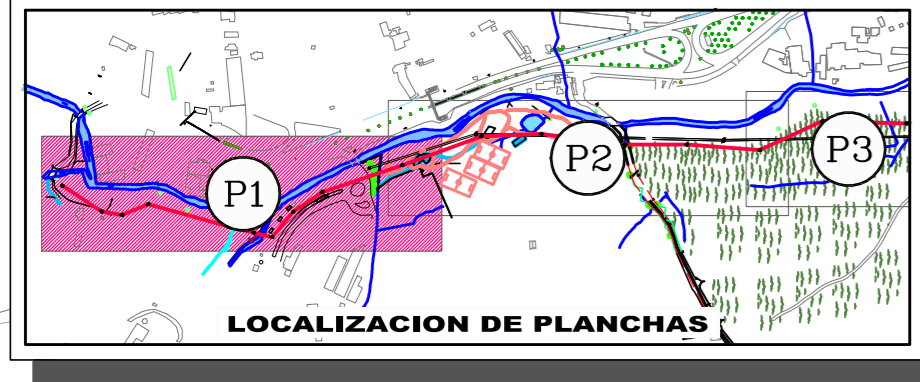


CUADRO DE COORDENADAS		
POZO	ESTE	NORTE
P(MENS)R1	1111217.070	1269824.500
P(MENS)R2	1111219.640	1269874.400
P(MENS)R3	1111211.830	1269894.870
P(MENS)R4	1111187.770	1269913.050
P(MENS)R5	1111165.380	1269997.680
P(MENS)R6	1111157.130	1270024.830
P(MENS)R7	1111151.400	1270043.670
P(MENS)R8	1111116.900	1270049.280
P(MENS)R9	1111083.250	1270065.360
P(MENS)R10	1111015.790	1270123.820

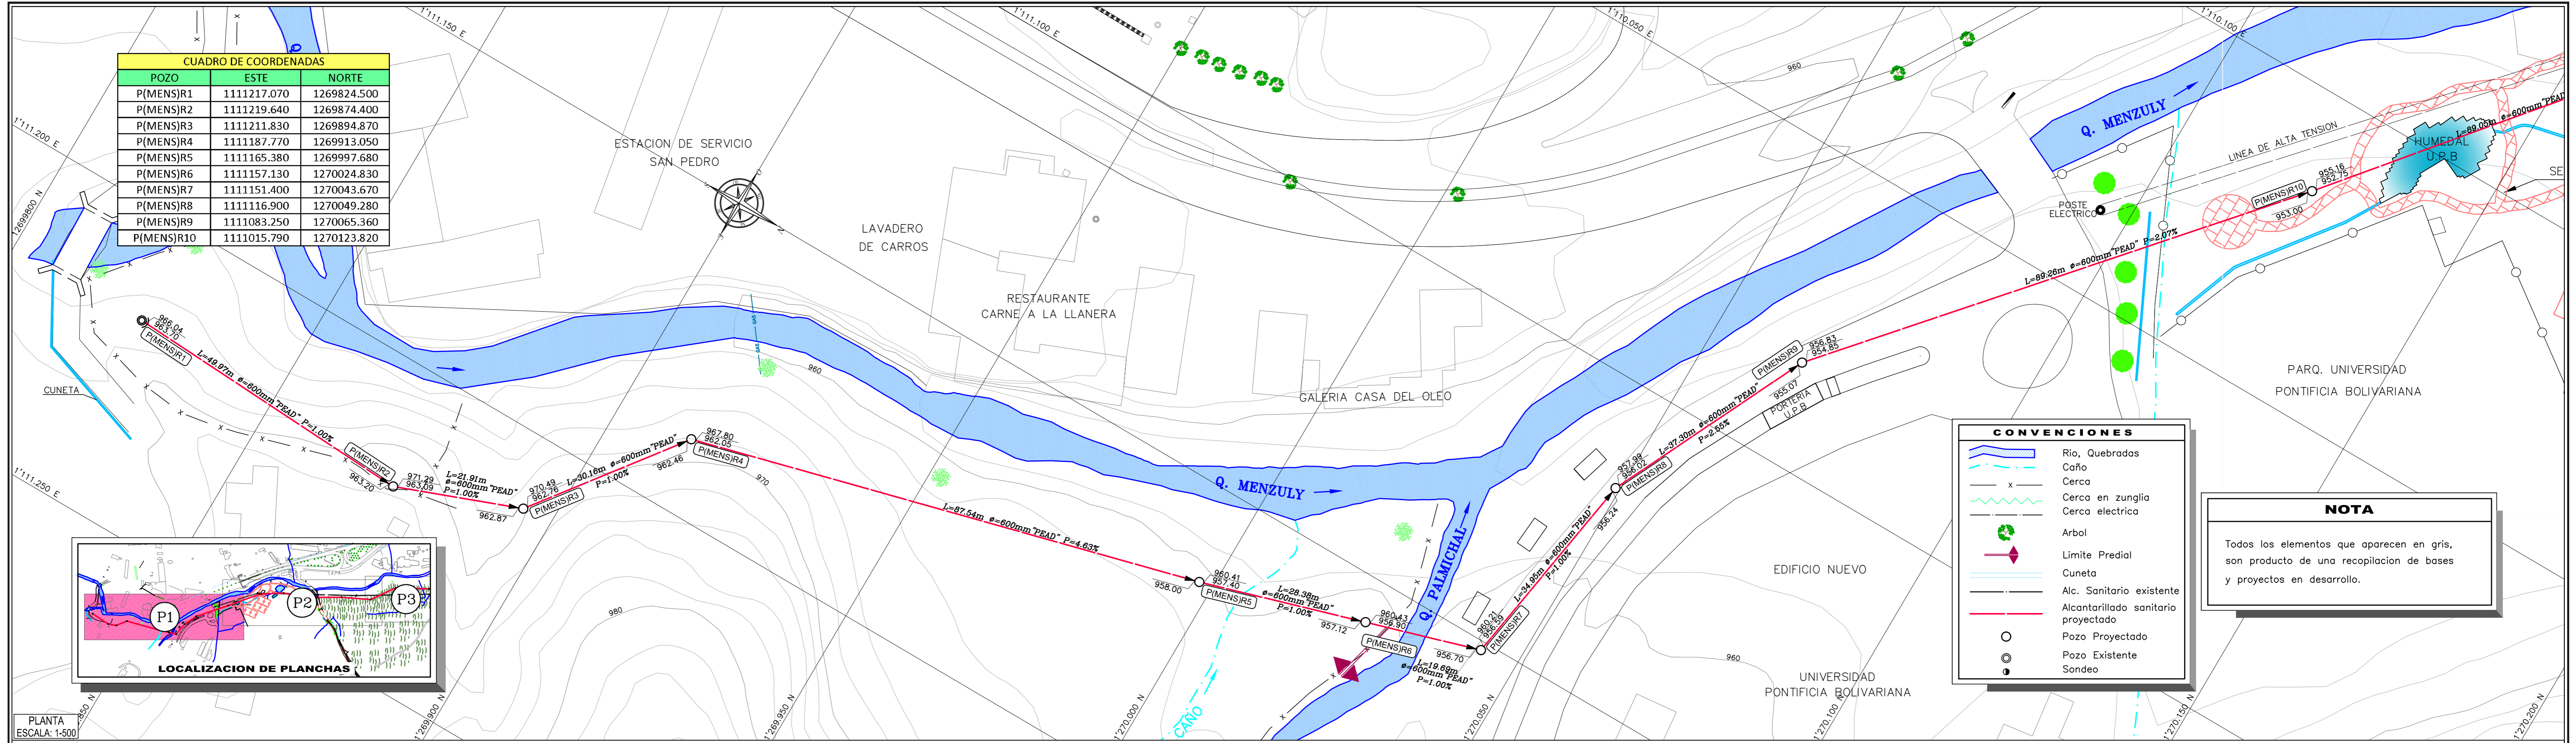

EMPRESA PUBLICA DE ALCANTARILLADO DE SANTANDER S.A. E.S.P.	MAURICIO ALBERTO SANTOS REY INGENIERO CIVIL	DISEÑO Y CALCULO: REVISO:	DIBUJO : L.F.A.B. LEV. TOP. : L.M.D. FECHA : Abril de 2009 ESCALA : HOR 1:500 VER 1:100	APROBADO	REVISIONES	INTERCEPTOR SANITARIO MENSULI ARANZOQUE IV ETAPA Municipio de Floridablanca	PLANO: 1	SON: 69
					<table border="1"> <tr><th>REFERENCIA</th><th>FECHA</th><th>RESPONS.</th></tr> <tr><td>REDISEÑO DE LA RED</td><td>AGOSTO/2012</td><td>G.M.G./L.U.G.</td></tr> </table>		REFERENCIA	FECHA
REFERENCIA	FECHA	RESPONS.						
REDISEÑO DE LA RED	AGOSTO/2012	G.M.G./L.U.G.						