



CUADRO DE COORDENADAS		
POZO	ESTE	NORTE
P(MENS)R10	1111015.790	1270123.820
P(MENS)R11	1110946.980	1270180.340
P(MENS)R12	1110912.620	1270233.580
P(MENS)R13	1110877.050	1270316.100
P(MENS)R14	1110844.080	1270372.370
P(MENS)R15	1110809.870	1270441.810

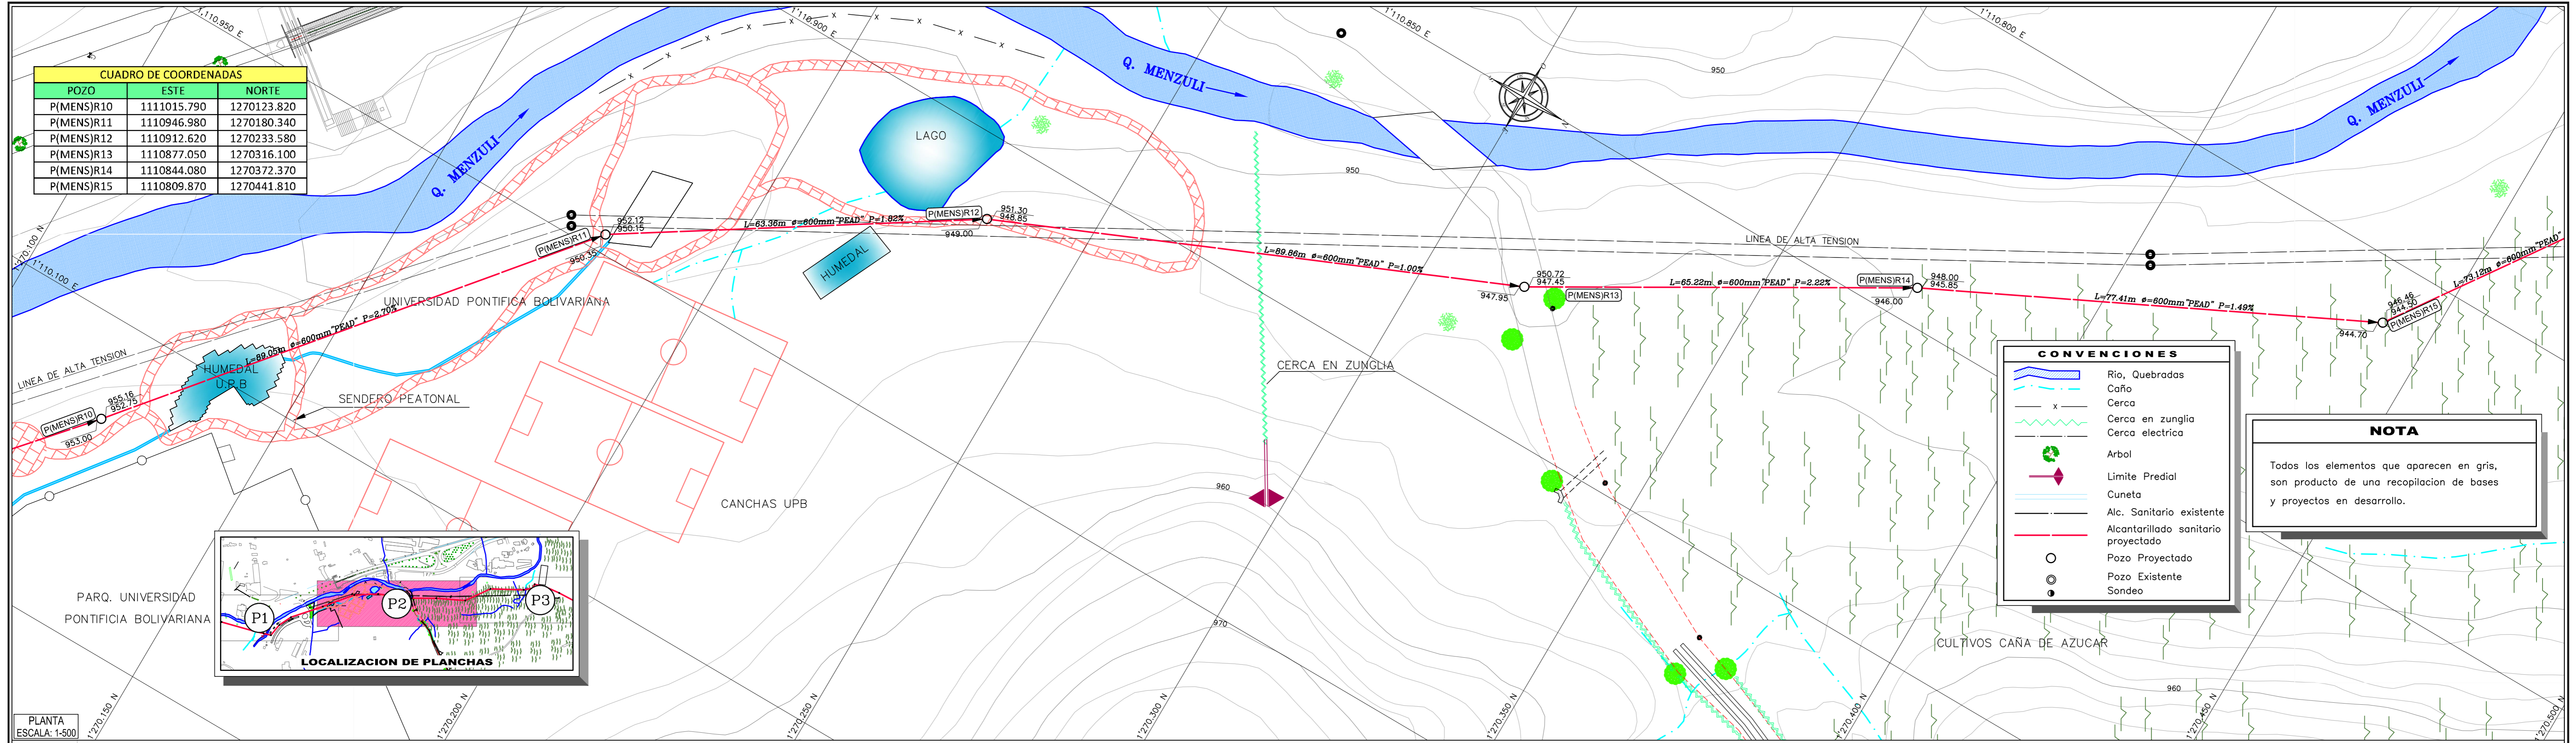

PLANTA
ESCALA: 1:500

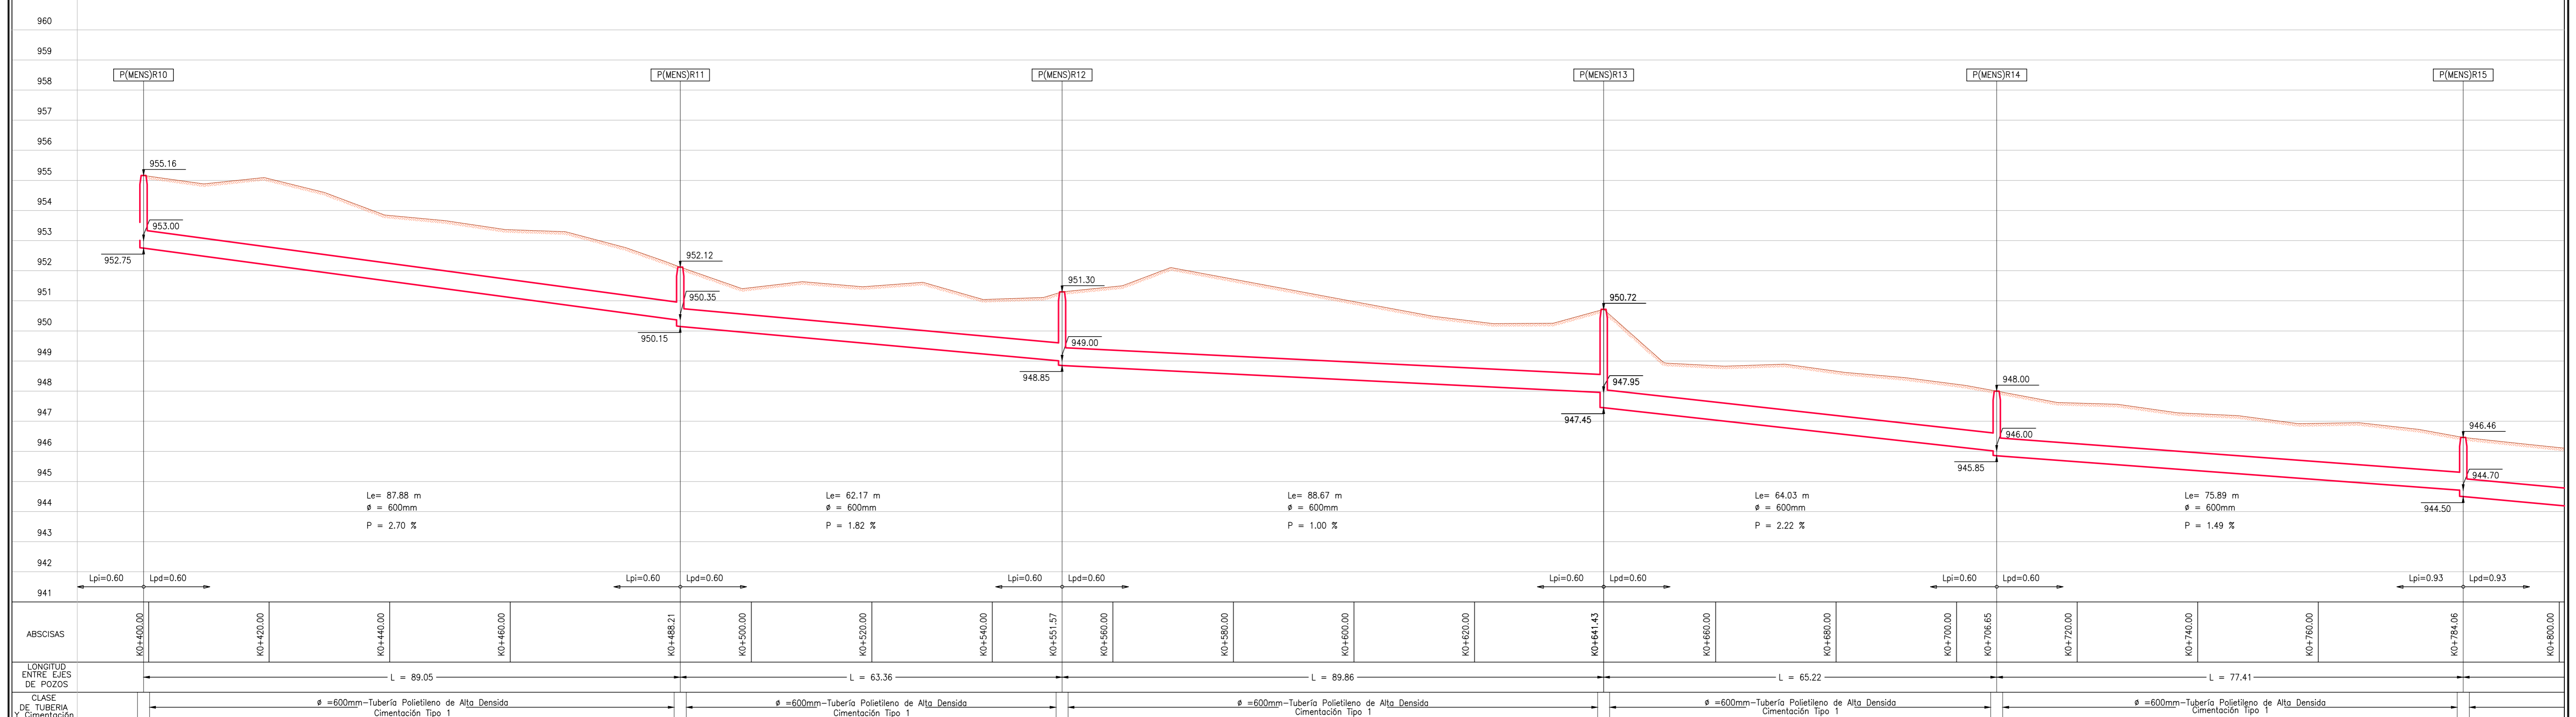

EMPRESA PUBLICA DE ALCANTARILLADO DE SANTANDER S.A. E.S.P.	DISEÑO Y CALCULO: MAURICIO SANTOS REY MIL INGENIERO CIVIL	REVISO: ING. GLADYS E. RUEDA ING. LUDWING URIBE GARCIA	DIBUJO: L.F.A.B. LEV. TOP.: L.M.D. FECHA: Abril de 2009 ESCALA: HOR 1:500 VER 1:100	APROBADO: ING. RAÚL EDUARDO CARDOZO N.	REVISIONES			INTERCEPTOR SANITARIO MENSULI ARANZOQUE IV ETAPA Municipio de Floridablanca	PLANTA: 2	SON: 69
					<table border="1"> <thead> <tr> <th>REFERENCIA</th> <th>FECHA</th> <th>RESPONS.</th> </tr> </thead> <tbody> <tr> <td> </td> <td> </td> <td> </td> </tr> </tbody> </table>	REFERENCIA	FECHA			
REFERENCIA	FECHA	RESPONS.								