



POZO	ESTE	NORTE
P(Cauchos)R1	1111587.299	1270382.309
P(Cauchos)R2	1111521.730	1270392.267
P(Cauchos)R3	1111482.272	1270374.335
P(Cauchos)R4	1111458.100	1270342.194
P(Cauchos)R5	1111441.851	1270305.346
P(Cauchos)R6	1111417.416	1270277.615
P(Cauchos)R7	1111347.205	1270326.249
P(Cauchos)R8	1111304.015	1270349.429
P(Cauchos)R9	1111263.071	1270357.026
P(Cauchos)R10	1111225.860	1270372.380

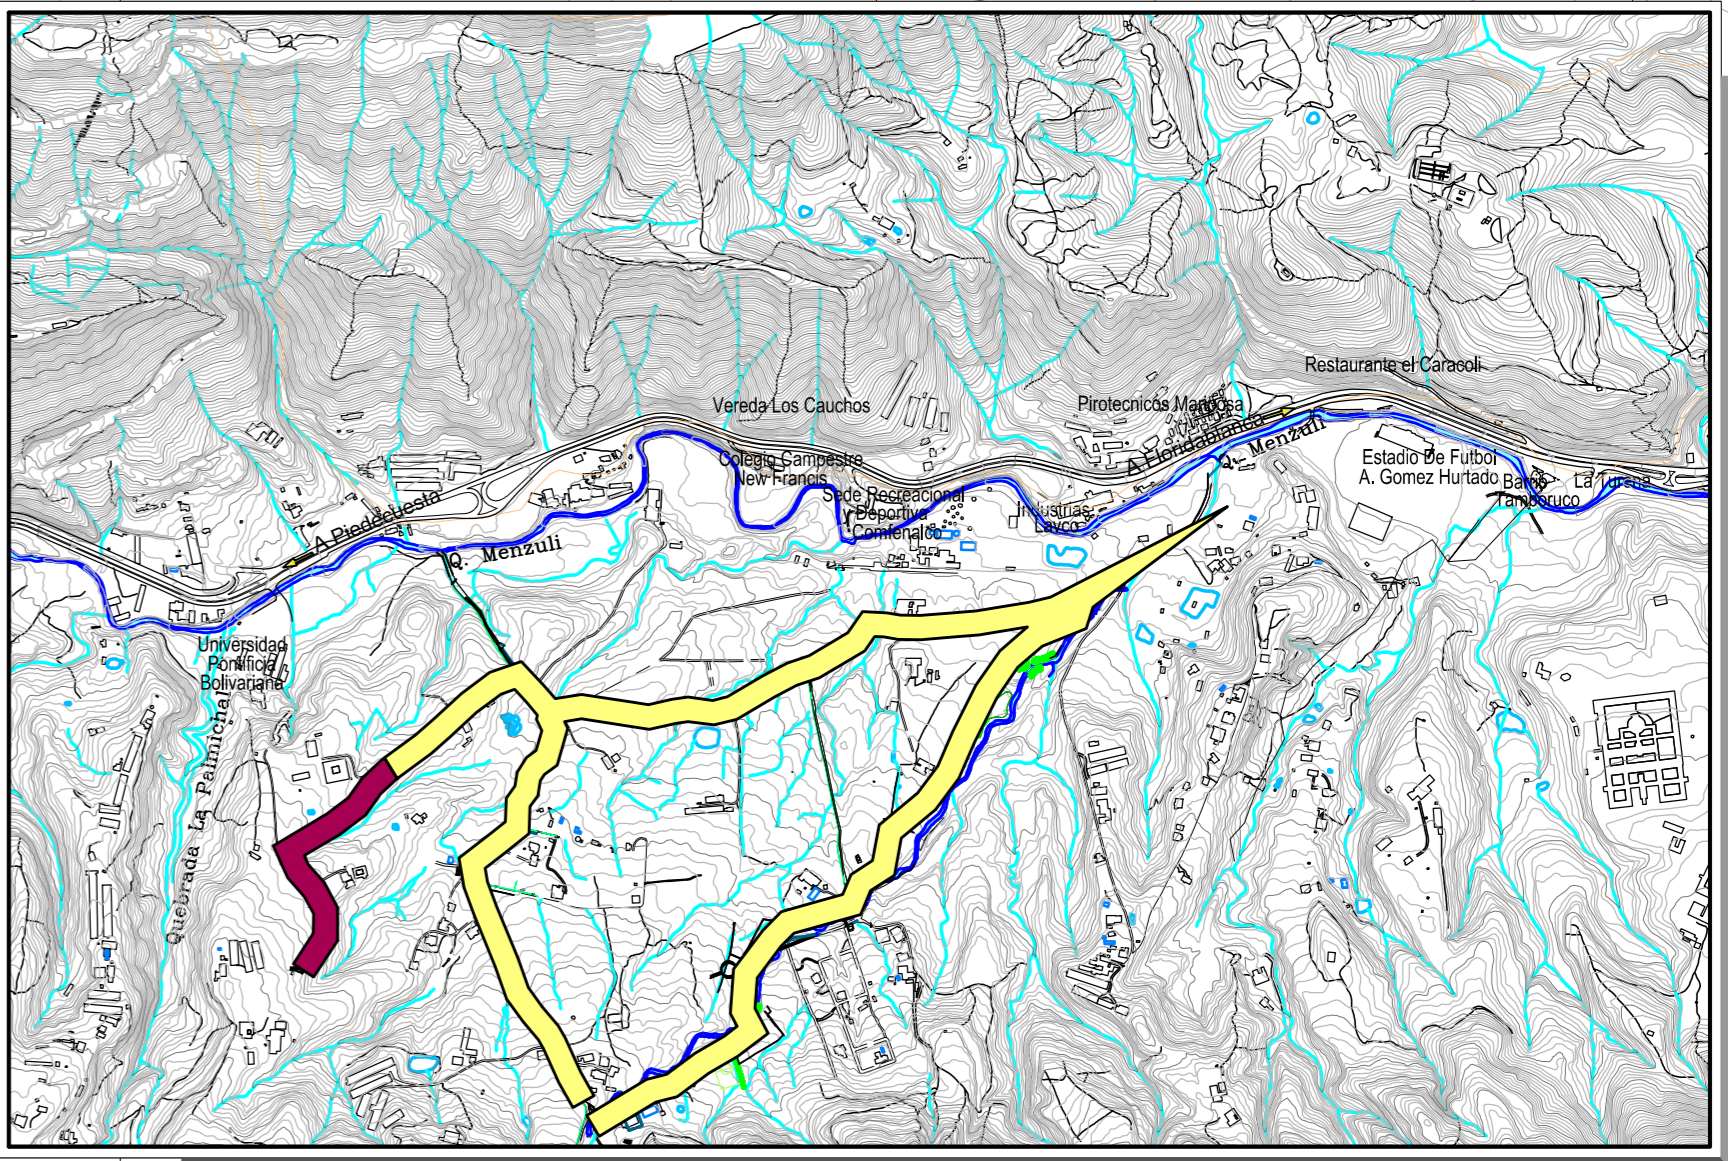

LOCALIZACION
ESCALA 1:12.500

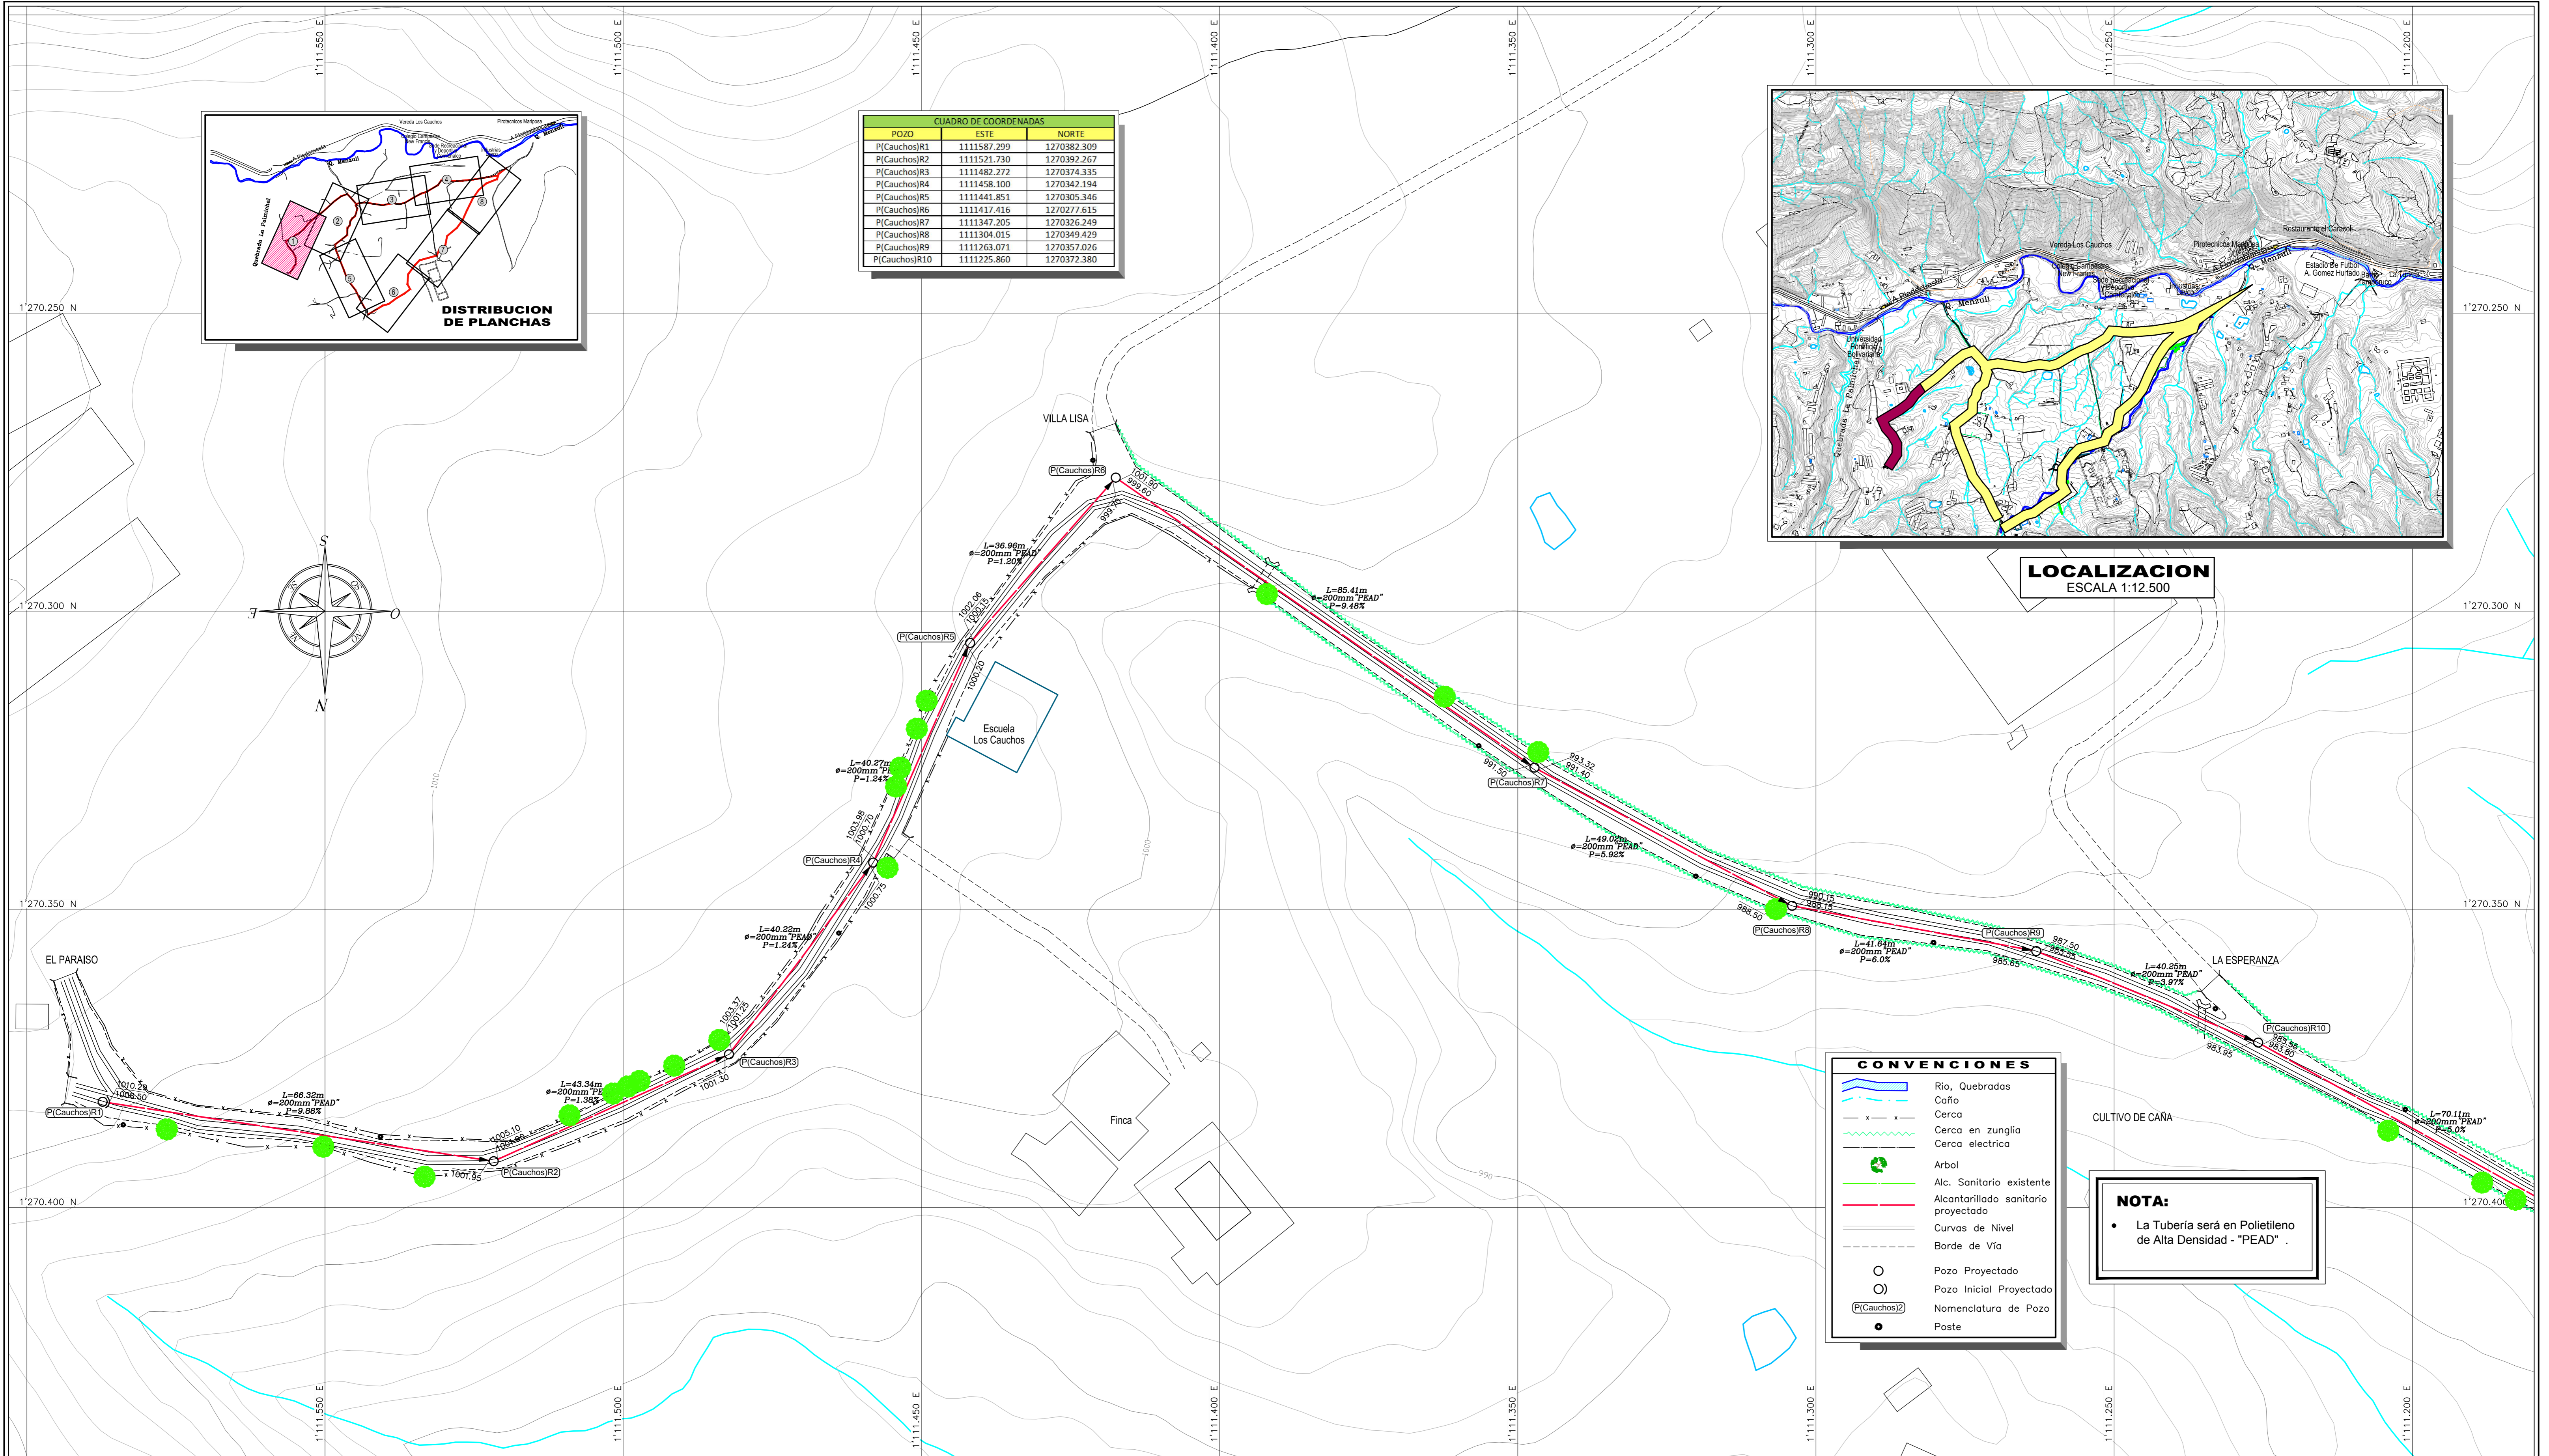

CONVENCIONES	
	Rio, Quebradas
	Caño
	Cerca
	Cerca en jungla
	Cerca electrica
	Arbol
	Alc. Sanitario existente
	Alcantarillado sanitario proyectado
	Curvas de Nivel
	Borde de Vía
	Pozo Proyectado
	Pozo Inicial Proyectado
	Nomenclatura de Pozo
	Poste

NOTA:
• La Tubería será en Polietileno de Alta Densidad - "PEAD".

REVISIONES		
REFERENCIA	FECHA	RESPONS.